

NOT FOR CONSTRUCTION

**DESIGN**  
 ROBERT J. DAMS, AIA  
 ARCHITECT  
 9975 VALLEY VIEW RD.  
 EDEN PRAIRIE, MN 55344  
 (952) 933-9259 FAX 952-9292



**VERIZON WIRELESS**  
 1801 BUSH LAKE ROAD  
 BLOOMINGTON, MN 55428  
 (852) 846-4700

PROJECT  
 MINC FRANCO  
 8515 W OLD SHAKOPEE RD  
 BLOOMINGTON, MN 55431

SHEET CONTENTS:  
 SITE PLAN

DRAWN BY: MAH  
 DATE: 02-10-09  
 CHECKED BY:  
 ZONING 02-10-09  
 ZONING REV 1 04-20-09

1 SITE PLAN  
 SCALE: 1" = 60'-0"  
 GRAPHIC SCALE  
 A-1

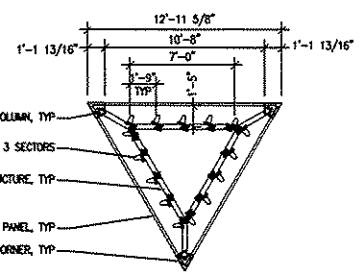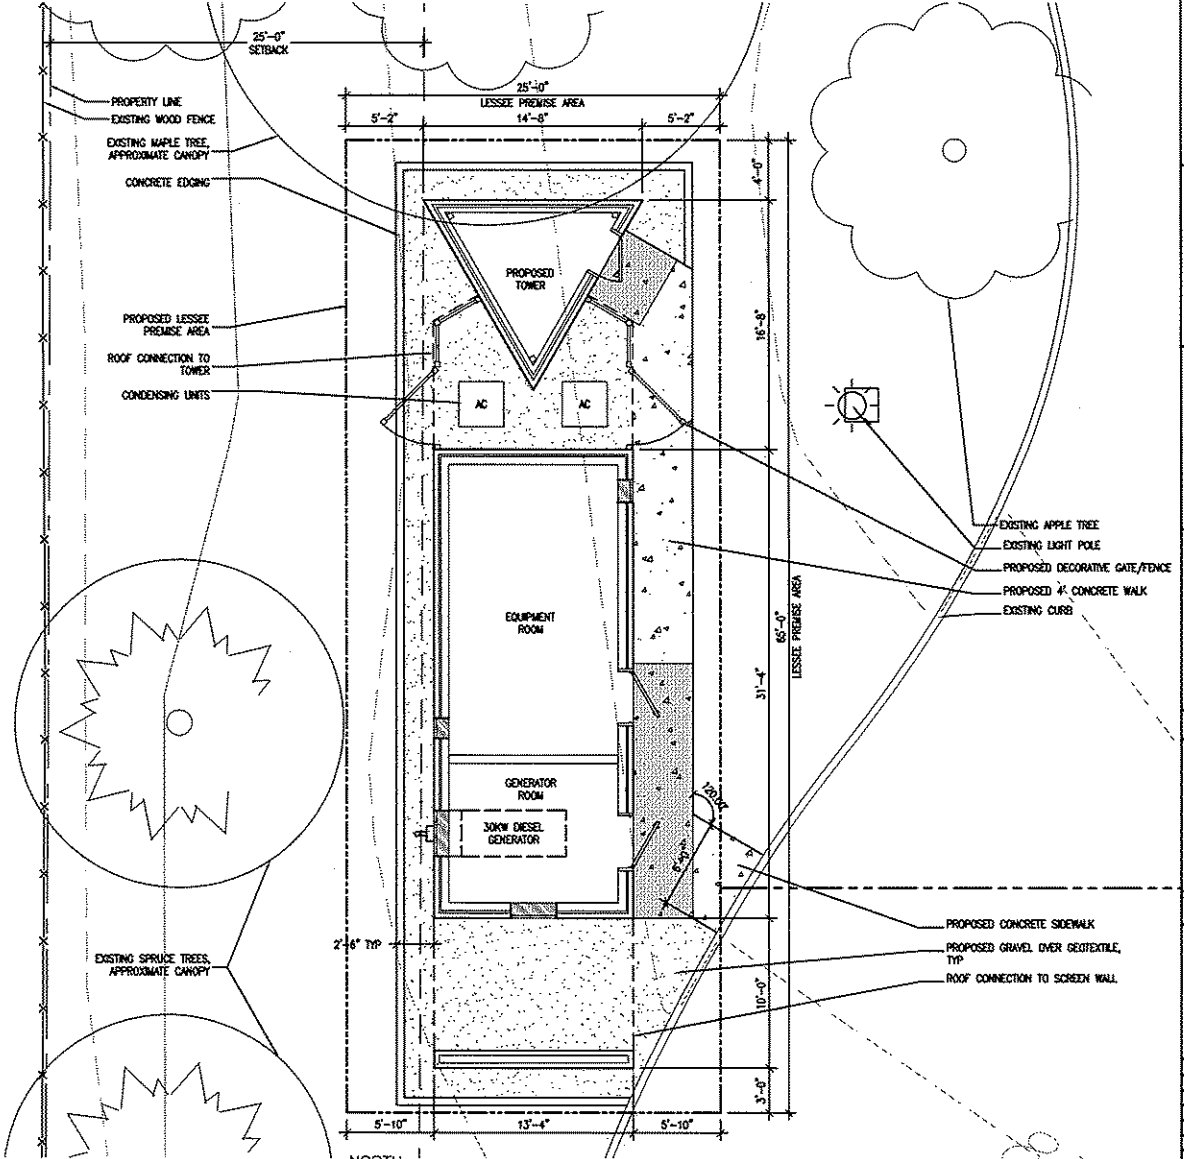

NORTH  
 1 TOWER PLAN (TOP)  
 SCALE: 1/8" = 1'-0"  
 GRAPHIC SCALE

NORTH  
 1 BUILDING PLAN  
 SCALE: 1/8" = 1'-0"  
 GRAPHIC SCALE

NOT FOR CONSTRUCTION

**DESIGN**  
 ROBERT J DAVIS, AIA  
 ARCHITECT  
 5975 VALLEY VIEW RD.  
 EDEN PRAIRIE, MN 55344  
 (952) 963-9299 FAX 963-9292

**VERIZON WIRELESS**  
 18001 BUSH LAKE ROAD  
 BLOOMINGTON, MN 55438  
 (952) 948-4700

PROJECT



MINC FRANCO

3515 W OLD SHAKOPEE RD  
 BLOOMINGTON, MN 55431

SHEET CONTENTS:  
 PLANS

DRAWN BY: MAH  
 DATE: 02-10-09  
 CHECKED BY:  
 ZONING: 02-10-09  
 ZONING REV 1: 04-20-09

A-2

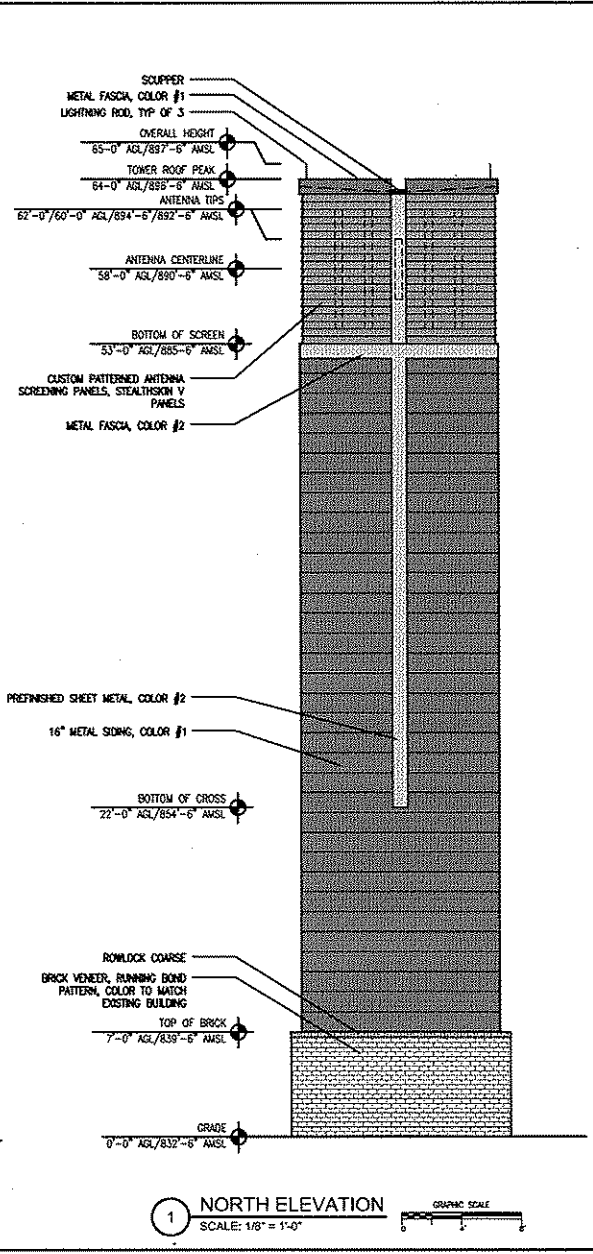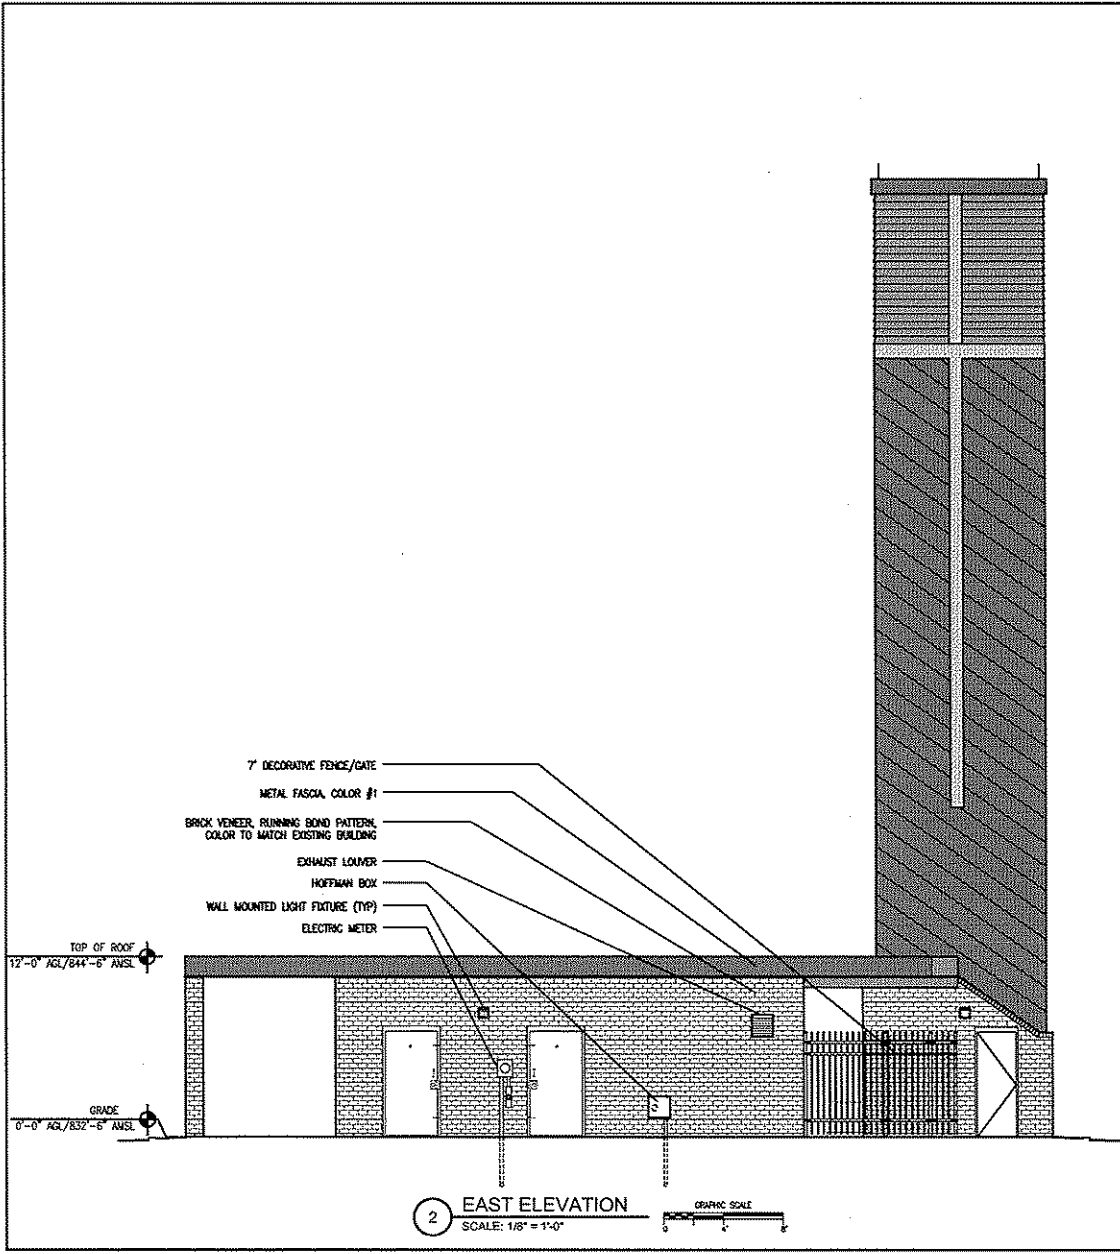

NOT FOR CONSTRUCTION

**DESIGN**  
 ROBERT J DAVIS, AIA  
 ARCHITECT  
 9973 VALLEY VIEW RD.  
 EDEN PRairie, MN 55544  
 (952) 963-9259 FAX 903-9252

**VERIZON WIRELESS**  
 18851 BUSH LAKE ROAD  
 BLOOMINGTON, MN 55438  
 (952) 948-4700

PROJECT

MINC FRANCO

3515 W OLD SHAKOPEE RD  
 BLOOMINGTON, MN 55431

SHEET CONTENTS:  
 ELEVATIONS

DRAWN BY: MAH  
 DATE: 02-10-09  
 CHECKED BY:  
 ZONING: 02-10-09  
 ZONING REV 1: 04-20-09

A-3