



PERSPECTIVE VIEW- SOUTHEAST SIDE

ROCK FACE CMU

CMU TYPE 1:
TAUPE



CMU TYPE 2:
ONYX




BRICK

BRICK TYPE 1:
BLACK HILLS
VELOUR



BRICK TYPE 2:
TOASTED FINE
ART VELOUR

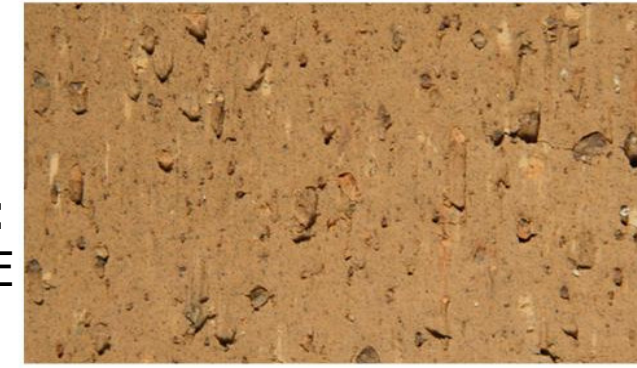

PAINT COLORS


1- ARMAGNE



2- FOLKSTONE



3- TEMPERATE
TAUPE

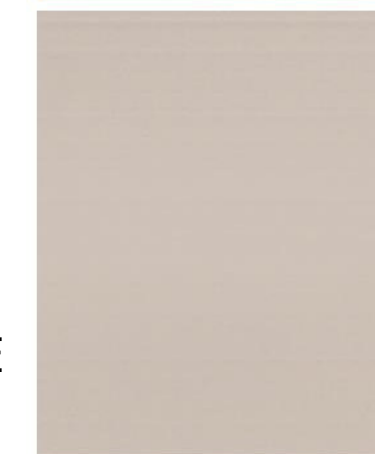


4- BAGEL



5- POISED
TAUPE



6- SNOWFALL

 


7-MOCHA




BUILDING MATERIAL SAMPLES



PERSPECTIVE VIEW- NORTHWEST SIDE

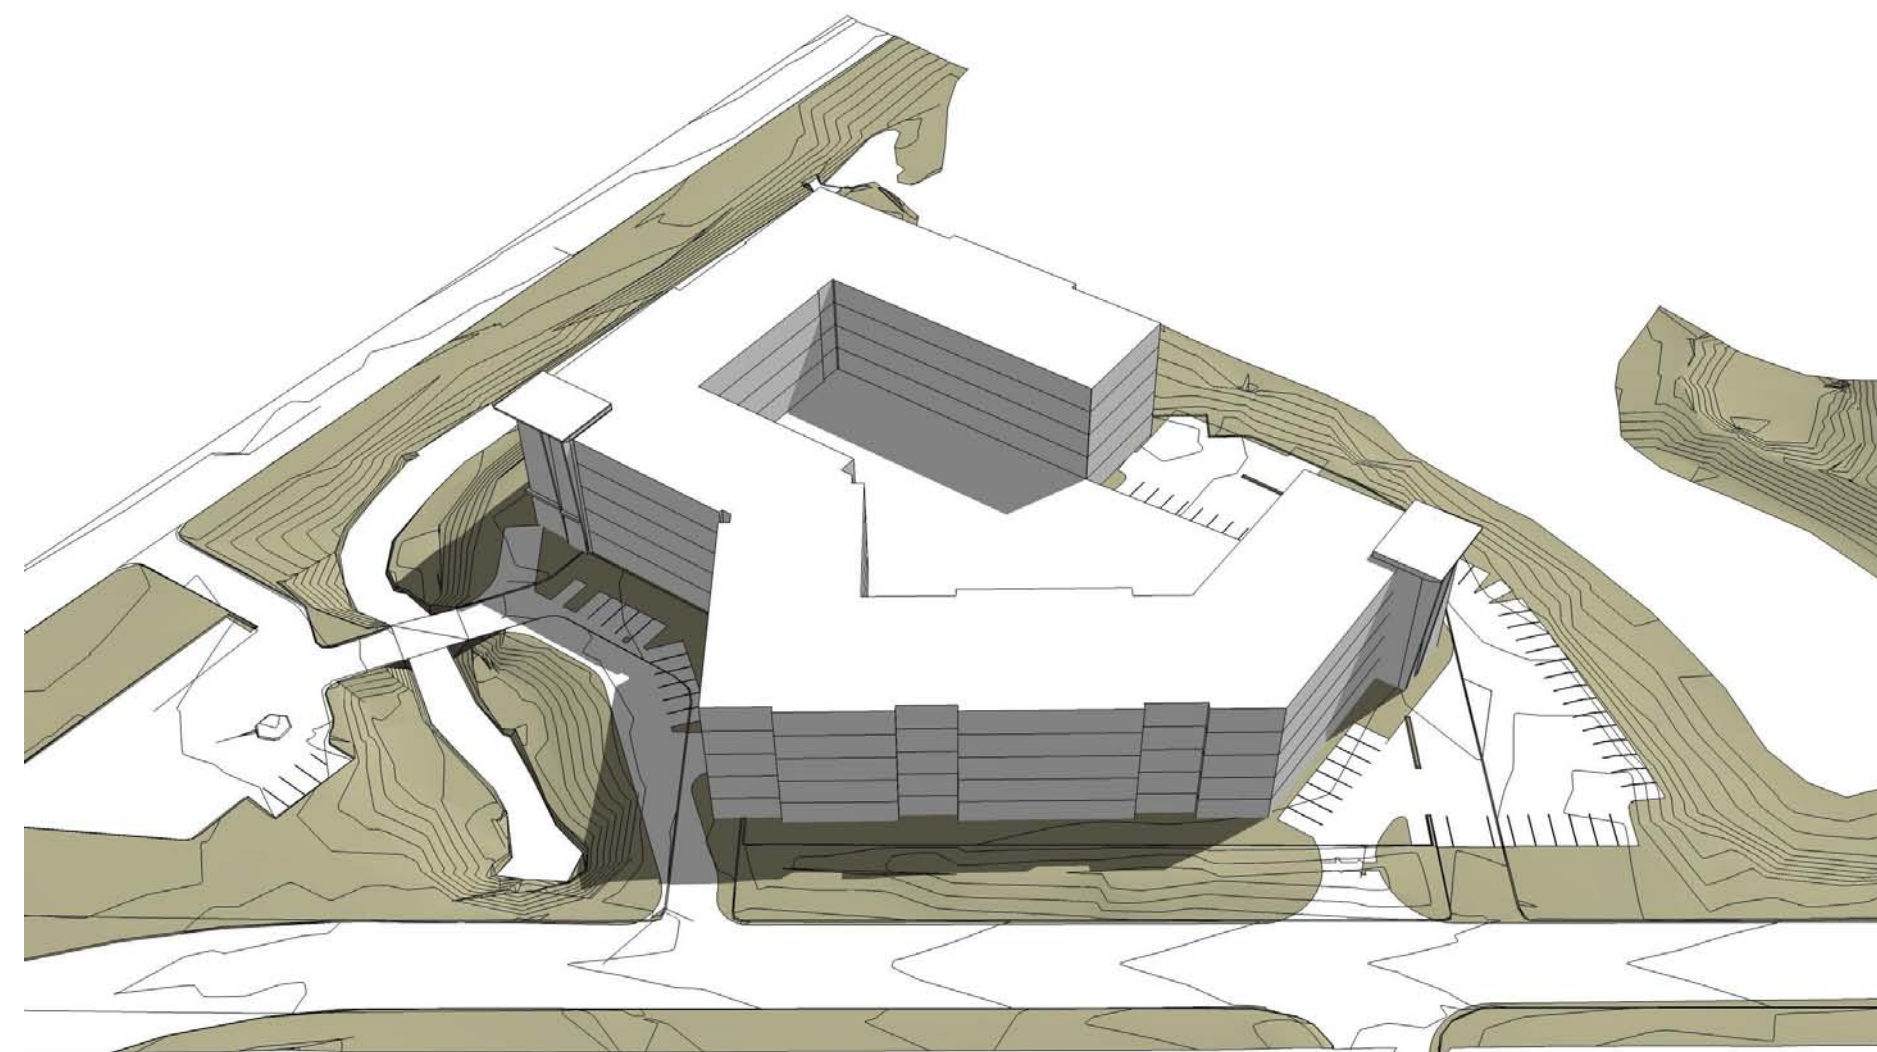

PERSPECTIVE VIEW- SOUTHWEST SIDE

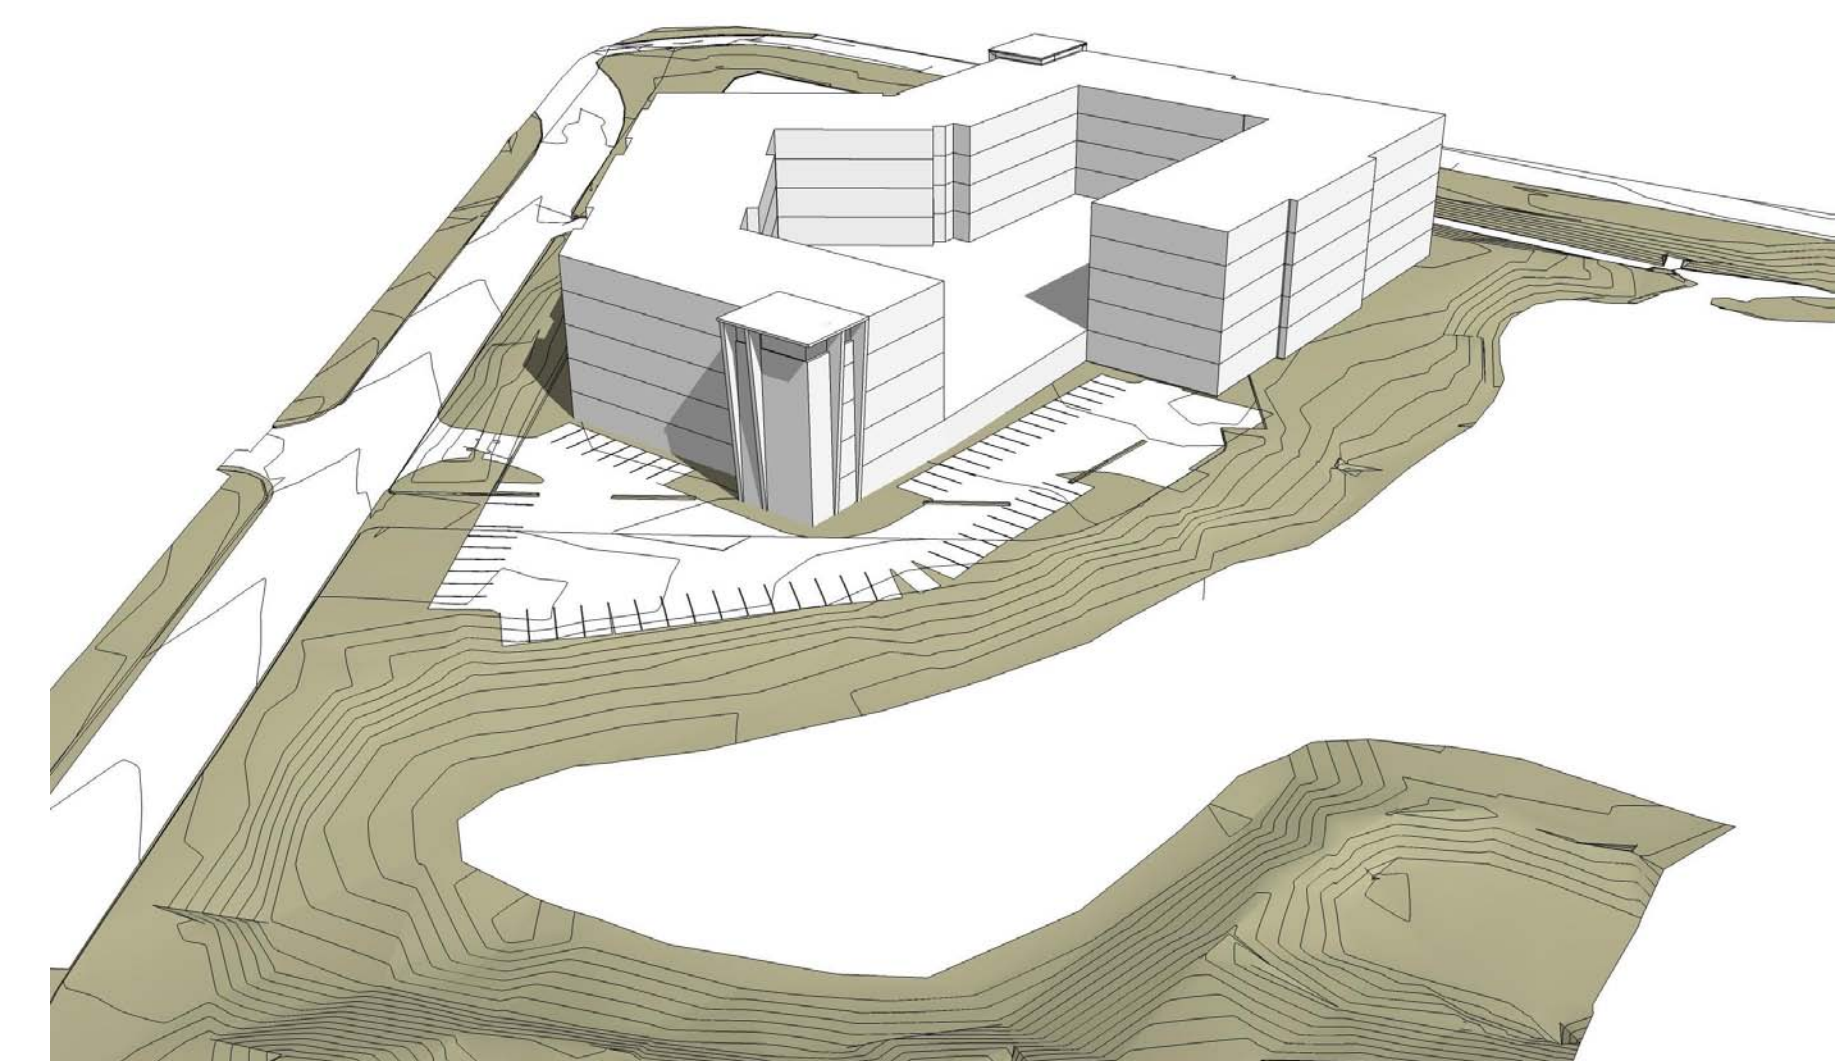

PERSPECTIVE VIEW- SOUTHEAST SIDE

COVINGTON
at norman
pointe

5701 GREEN
VALLEY DRIVE
BLOOMINGTON
MN 55437



901 North 3rd Street, Suite 145
Minneapolis, MN 55401
612.455.3100 (t)
612.455.3199 (f)

PRELIMINARY
NOT FOR
CONSTRUCTION

REVISIONS
Date Description

DATE 09/12/08
PROJECT # 08-0038
PHASE PUBLIC APPROVAL

DRAWN BY KS
CHECKED BY BB

MASSING
IMAGES AND
BUILDING
MATERIALS